


# THE Lifestyle

COLLECTION

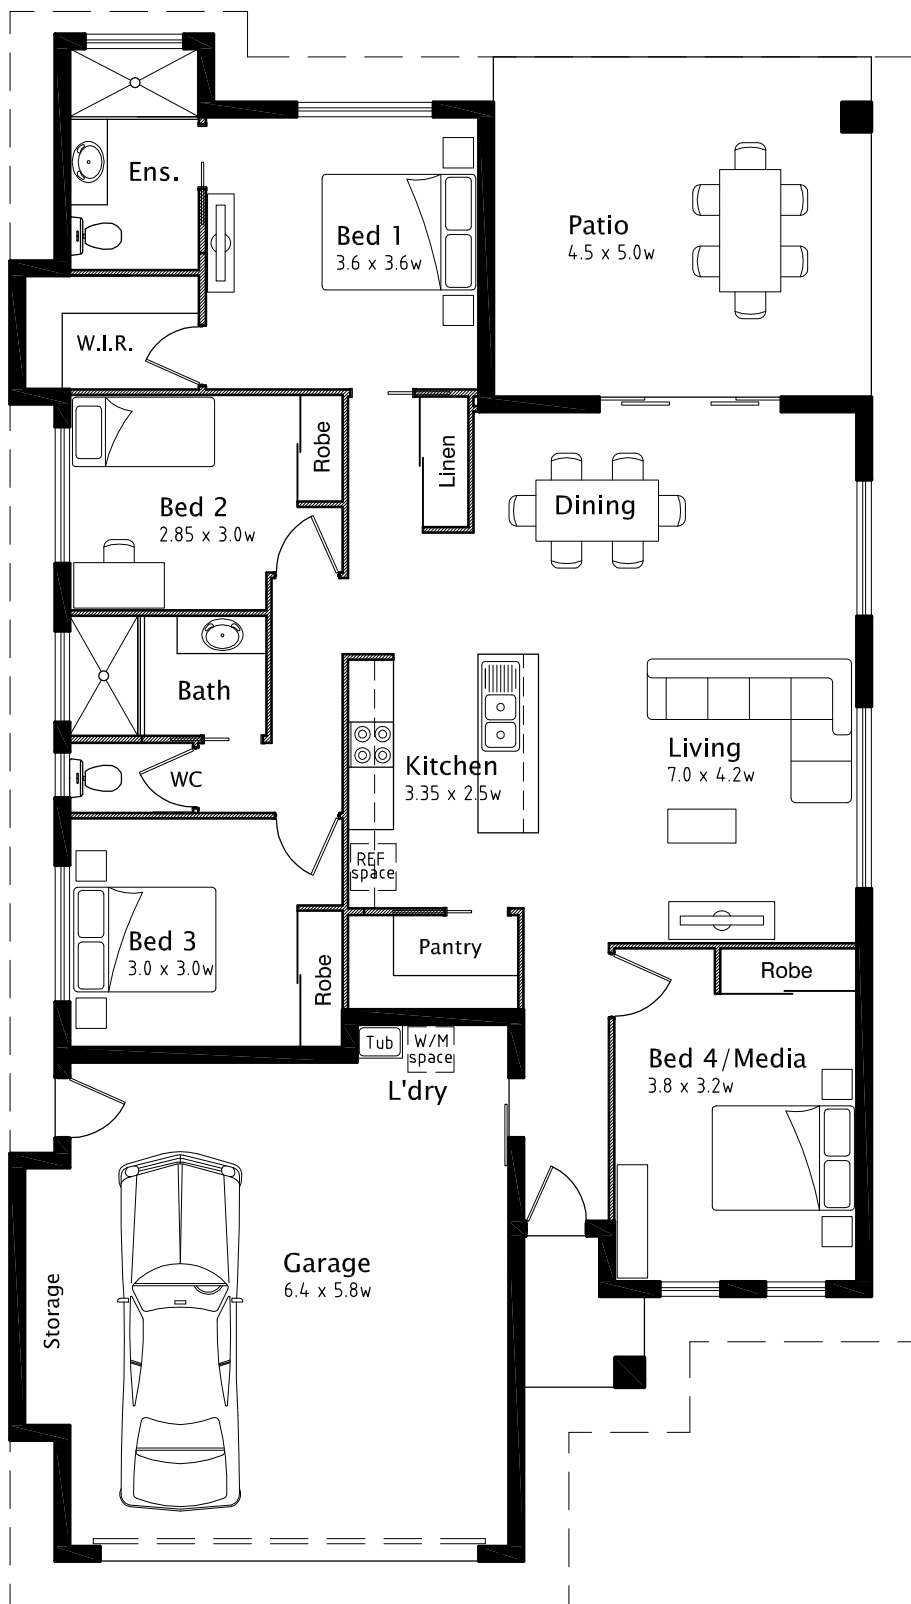

## FLOOR PLAN

SCALE 1 : 100

# Cronin 202

Living	133.3 sq.m.
Patio	22.5 sq.m.
Porch	2.7 sq.m.
Garage	43.7 sq.m.

**Total Area 202.2 sq.m.  
or 21.8 Squares**

Width	10.8 m
Length	19.3 m



**Michael Hoare  
Builders**

Ph. (07) 4056 5333 0409 563123

[www.michaelhoarebuilders.com.au](http://www.michaelhoarebuilders.com.au)

QBCC No. 1209719

P.O. Box 449 Gordonvale Q. 4865

© COPYRIGHT:

THIS DRAWING IS THE PROPERTY OF MARK HOARE AND IS NOT TO BE REPRODUCED OR COPIED IN ANY FORM WITHOUT THE EXPRESSED & WRITTEN PERMISSION OF THE AUTHOR

**MARK HOARE ARCHITECTS**

REG. No. 3168 8/17

Ph. 4056 5800

Mob. 041 2204022